




**1 NORTH ELEVATION**  
A201 1" = 30'-0"

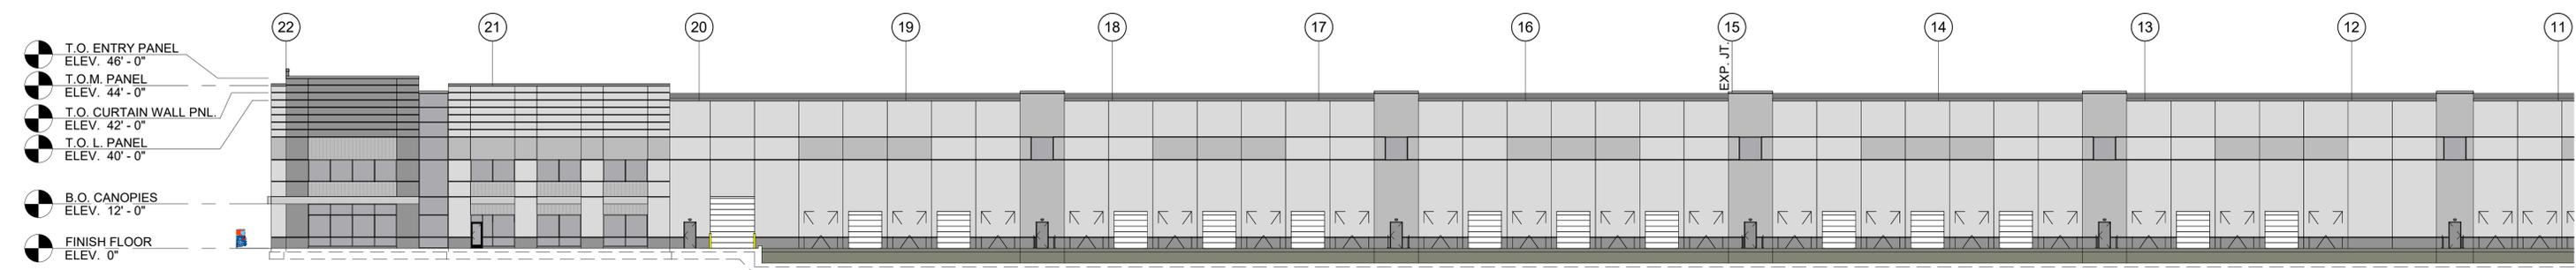

**2A WEST ELEVATION - PARTIAL**  
A201 1" = 30'-0"

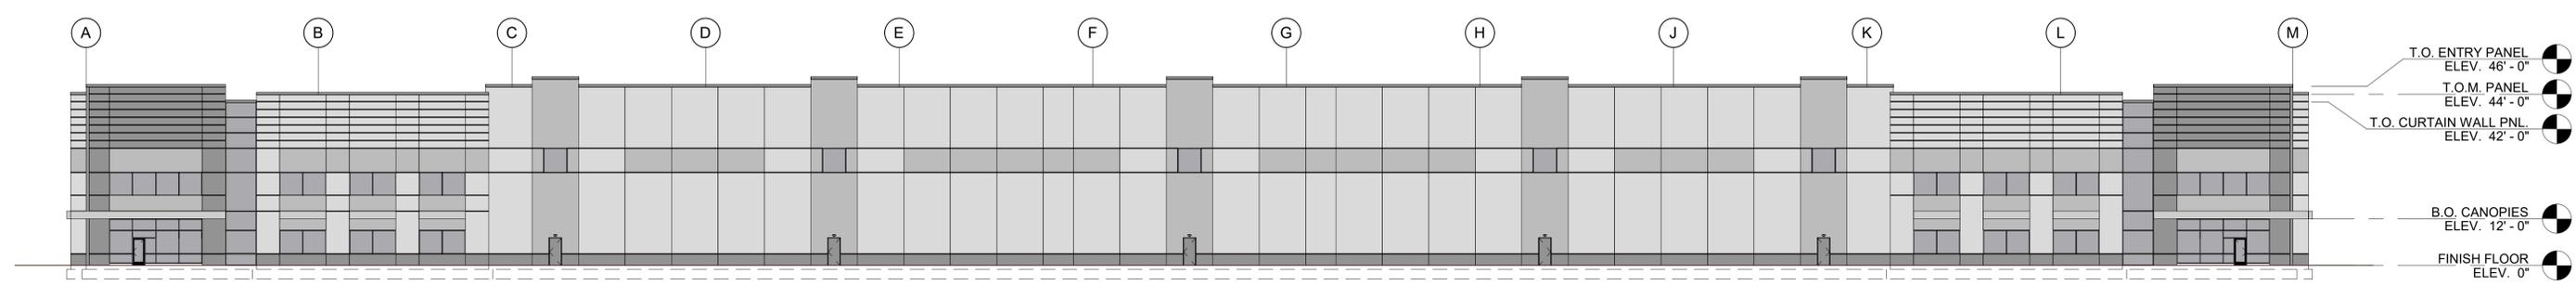

**3 SOUTH ELEVATION**  
A201 1" = 30'-0"

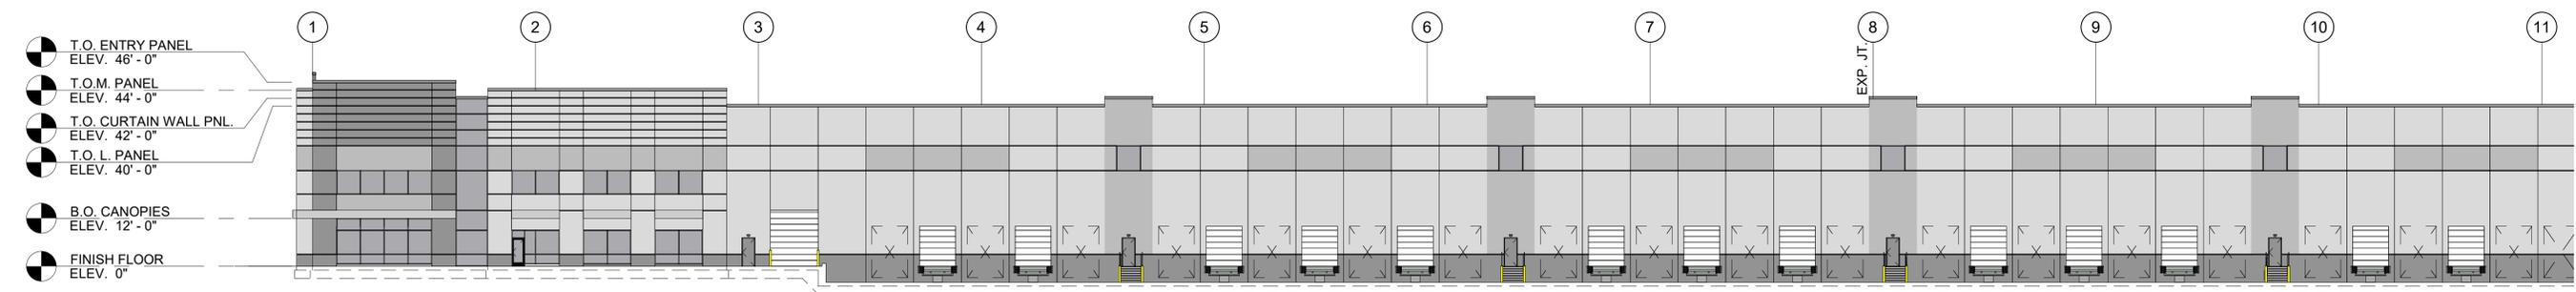

**4A EAST ELEVATION - PARTIAL**  
A201 1" = 30'-0"